


FOUNDATION WALL WATERPROOFING

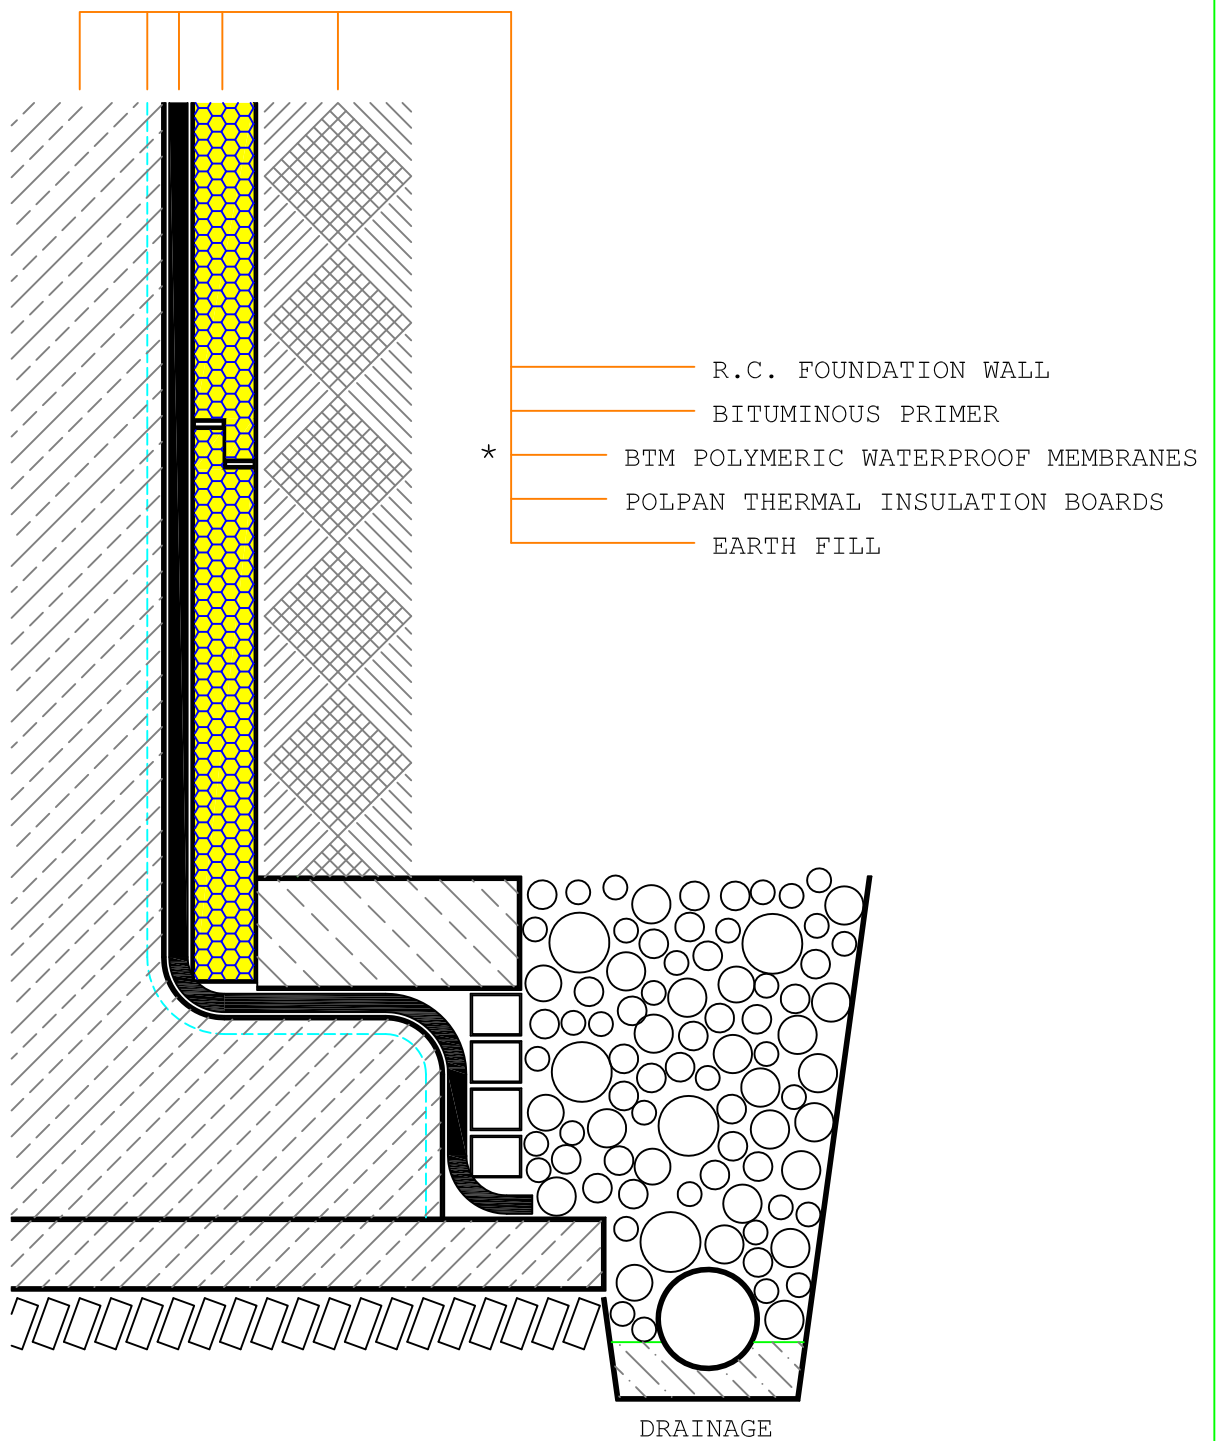

* Please consult BTM OFFICES for the types of ELASTOBIT, PLASTOBIT and POLIBIT waterproof membranes

not to scale