


## EAVE DETAIL ON ROOFS COVERED WITH ASPHALT SHINGLE

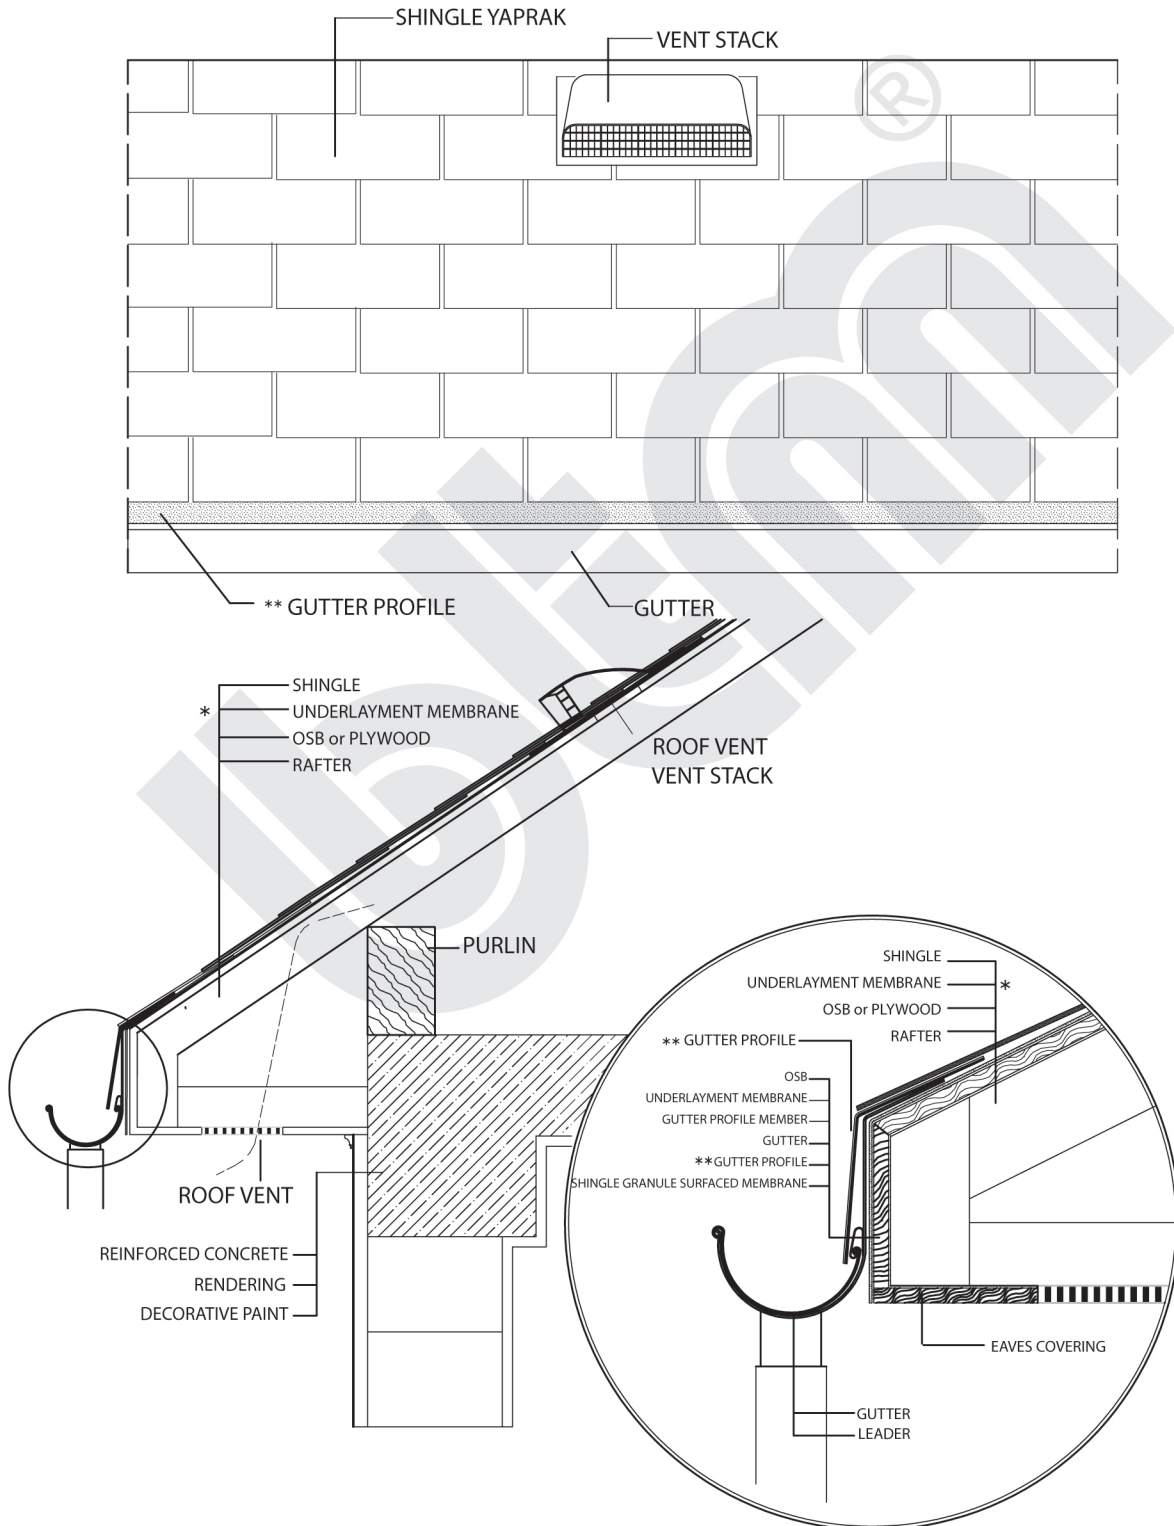

\* IN CASES WHERE THE ROOF INCLINATION IS LESS THAN 30 %, BTM SHINGLE UNDERLAYMENT MEMBRANE IS FIXED ON THE ENTIRE ROOF SURFACE.

\*\* STEEL or CTP SHEET COULD BE USED IN PROPER COLOUR WITH THE SHINGLE GRANULE SURFACED MEMBRANE.