


PARAPET ROOF DECK

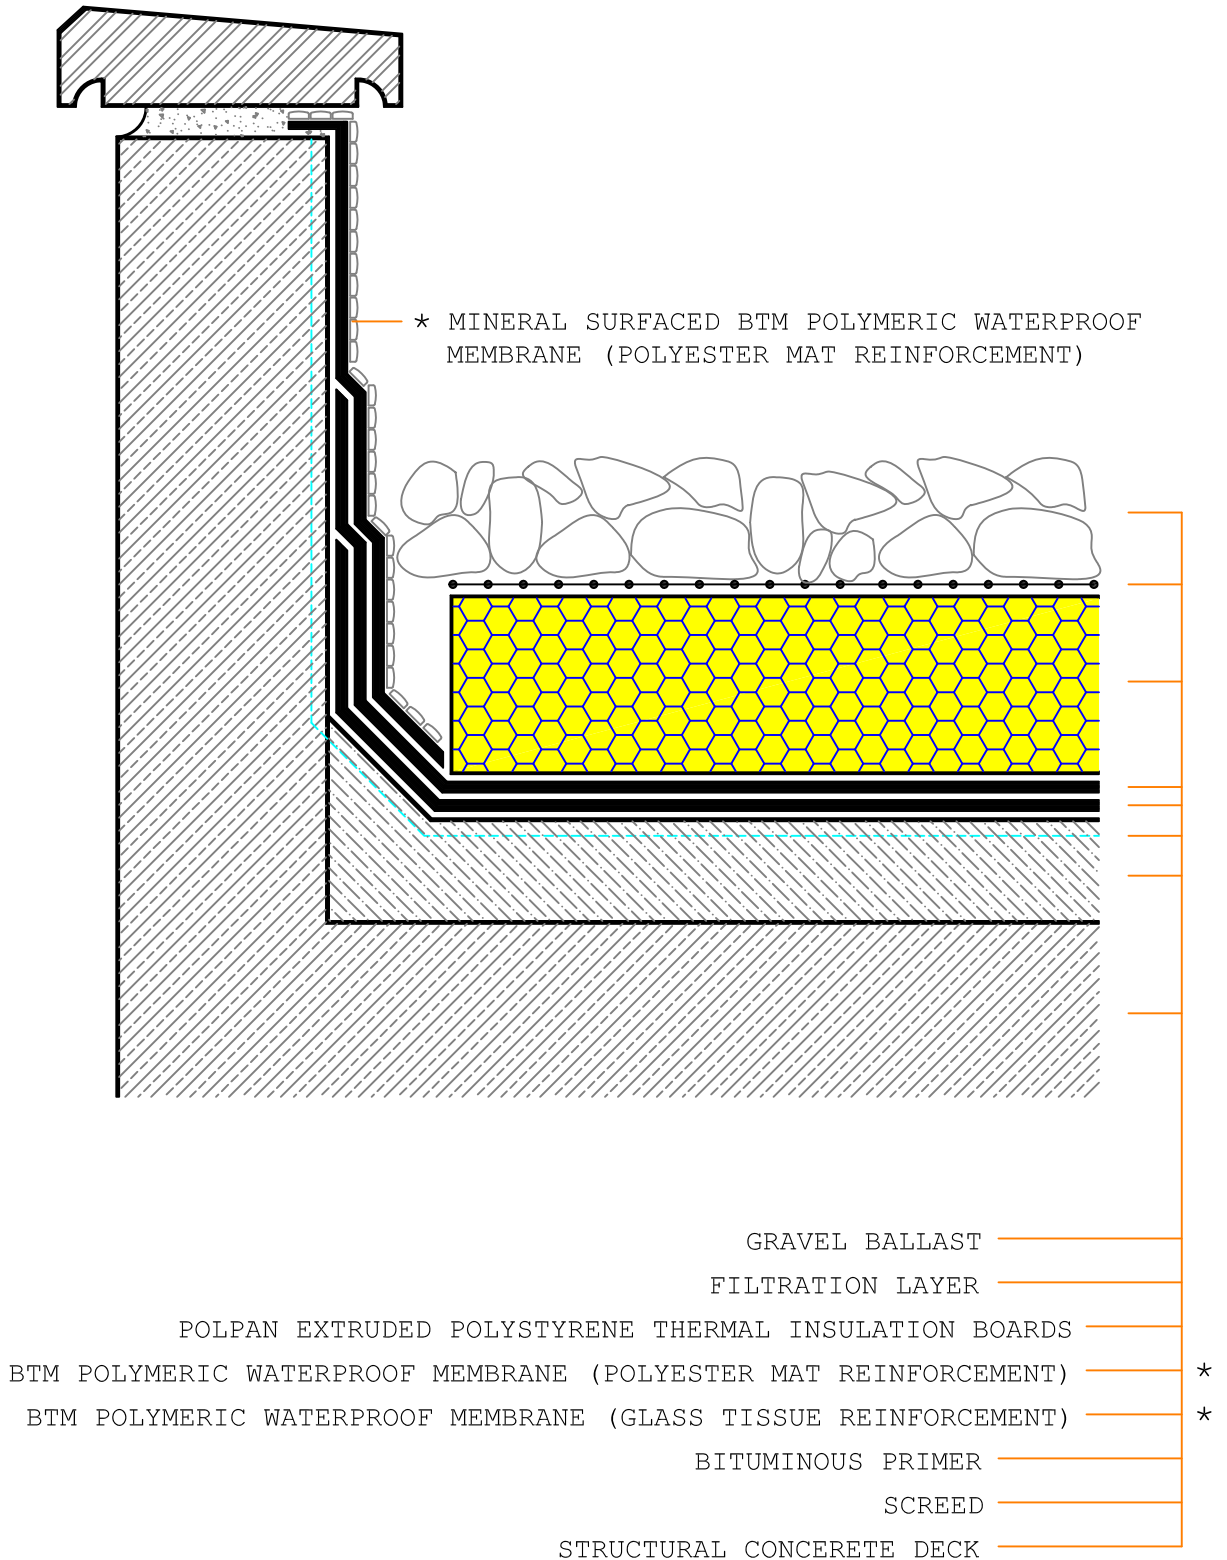

\* Please consult BTM OFFICES for the types of ELASTOBİT, PLASTOBİT and POLİBİT waterproof membranes